
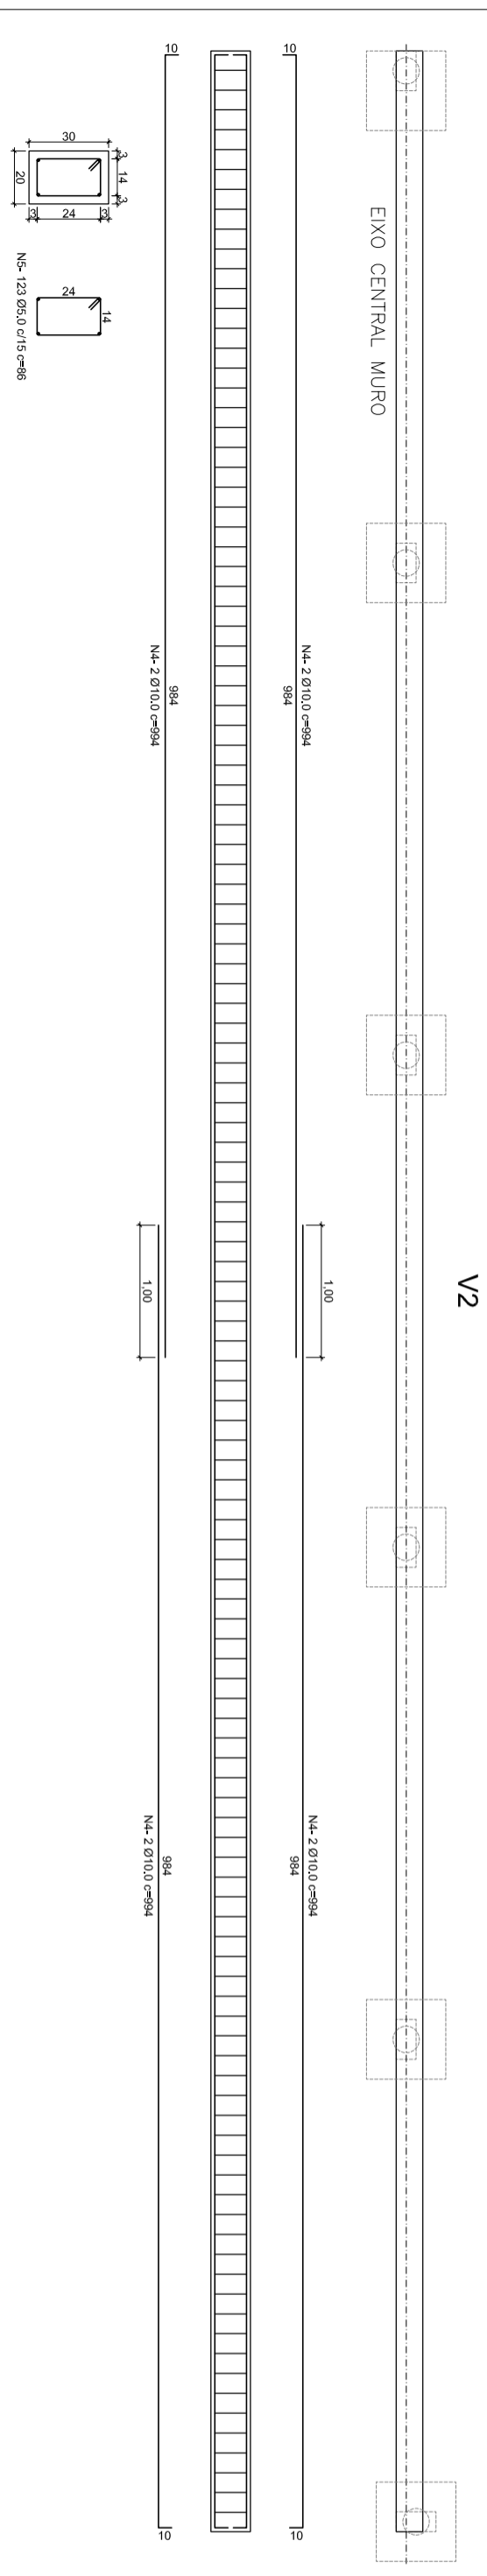
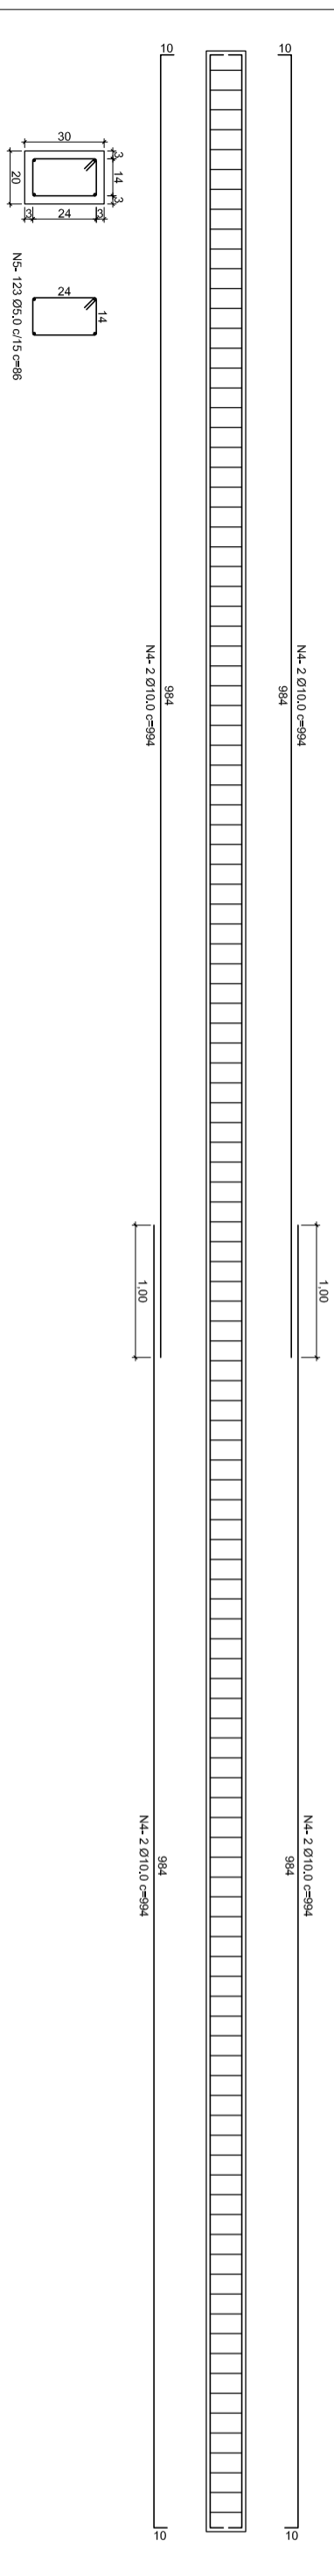



4 LOCAÇÃO VIGAS E PILARES
1:100

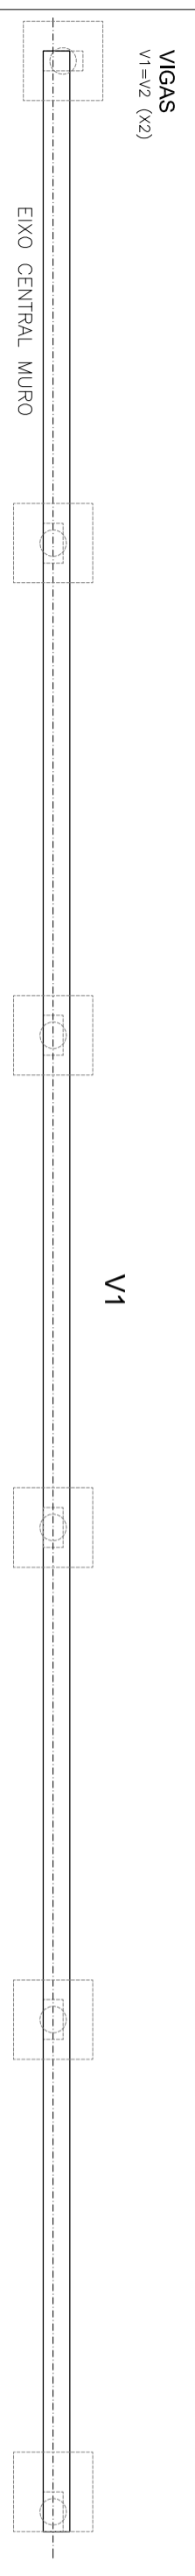


RELAÇÃO DO AÇO



PILARES
P1=P12 (X2)

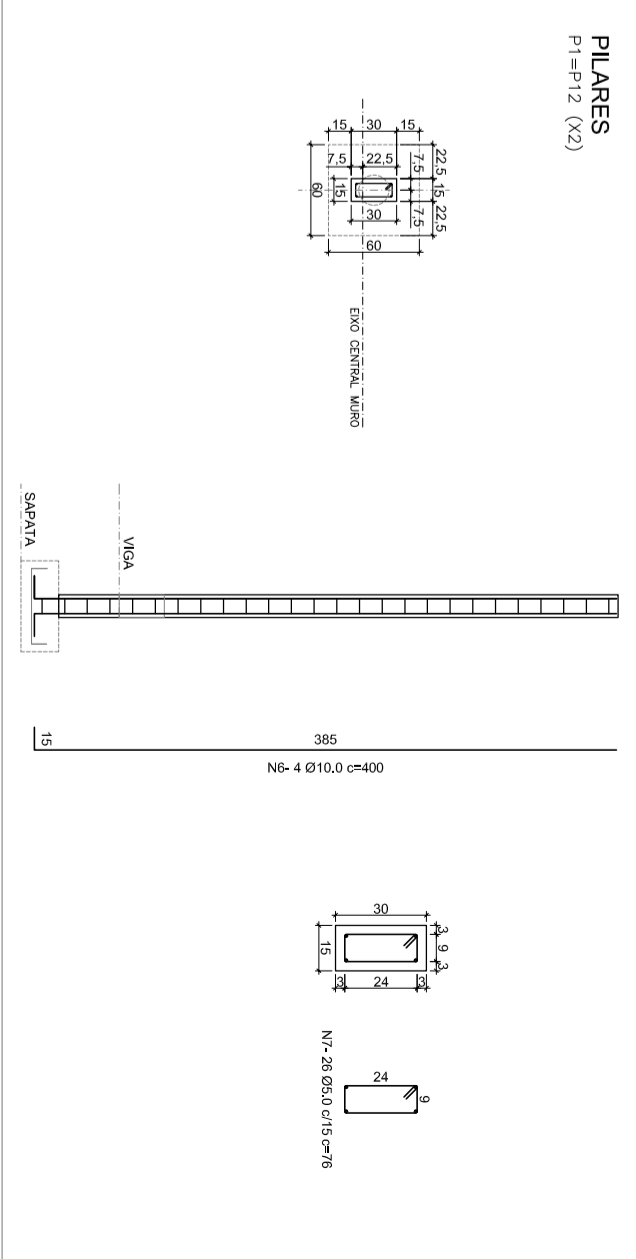


PILARES
P2=P3=P4=P5=P6=P8=P9=P10=P11 (X8)

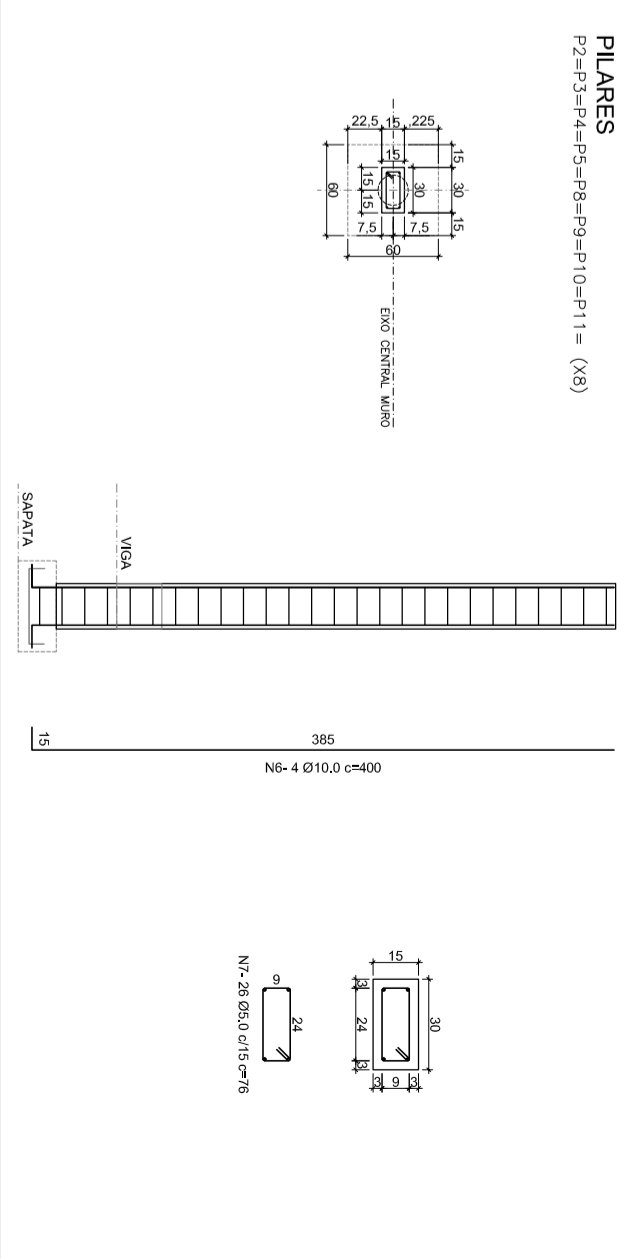

PILARES
P6=P7 (X2)

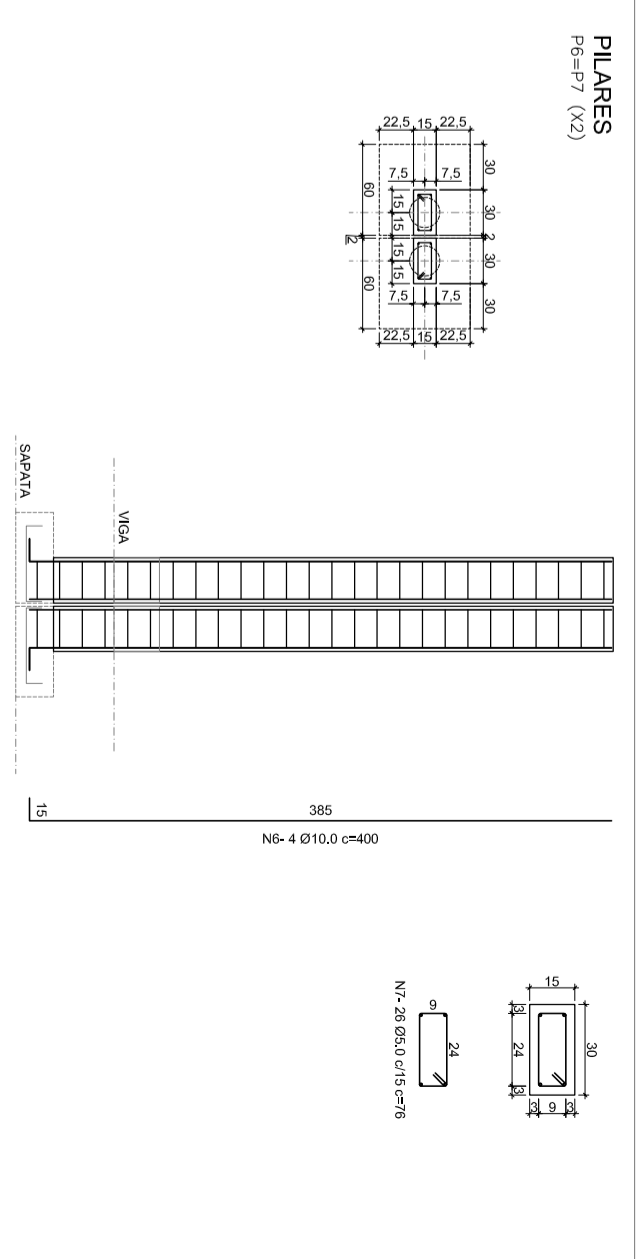

BLOCOS CANALETA
BC1=BC2

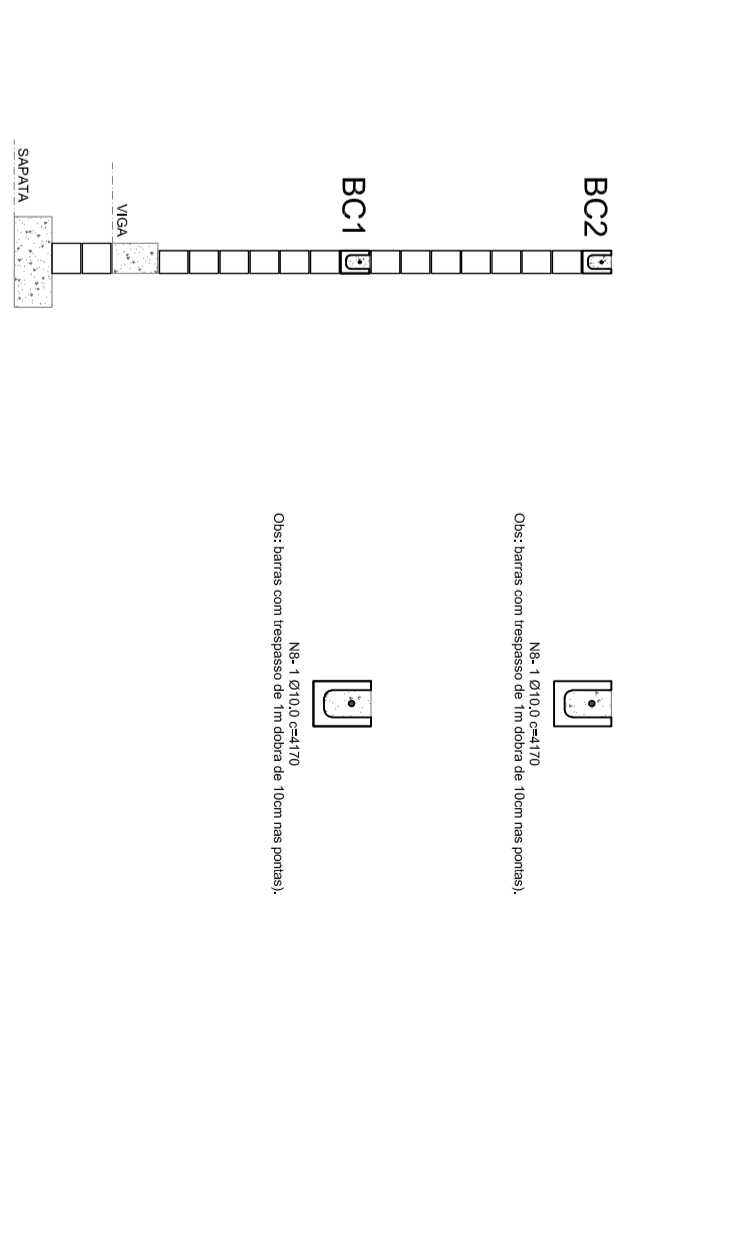

TÍTULO:	CRÓQUI ARQUITETÔNICO	RESP.TEC.:	
PROJ.:	RECONSTRUÇÃO - MURO DO TIRO DE GUERRA		
END.:	PREFEITURA MUNICIPAL DE SÃO LOURENÇO		
DATA:	MAIO/2026	ESCALA:	INDICADA
		REVISÃO:	0
		PROJ.:	LEON DA COSTA SILVEIRA
		CREA/SP:	5062054043/D
		PREF./D:	
		FOLHA:	2/2